

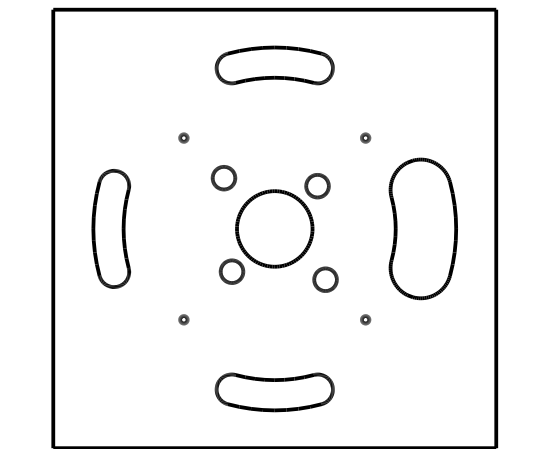
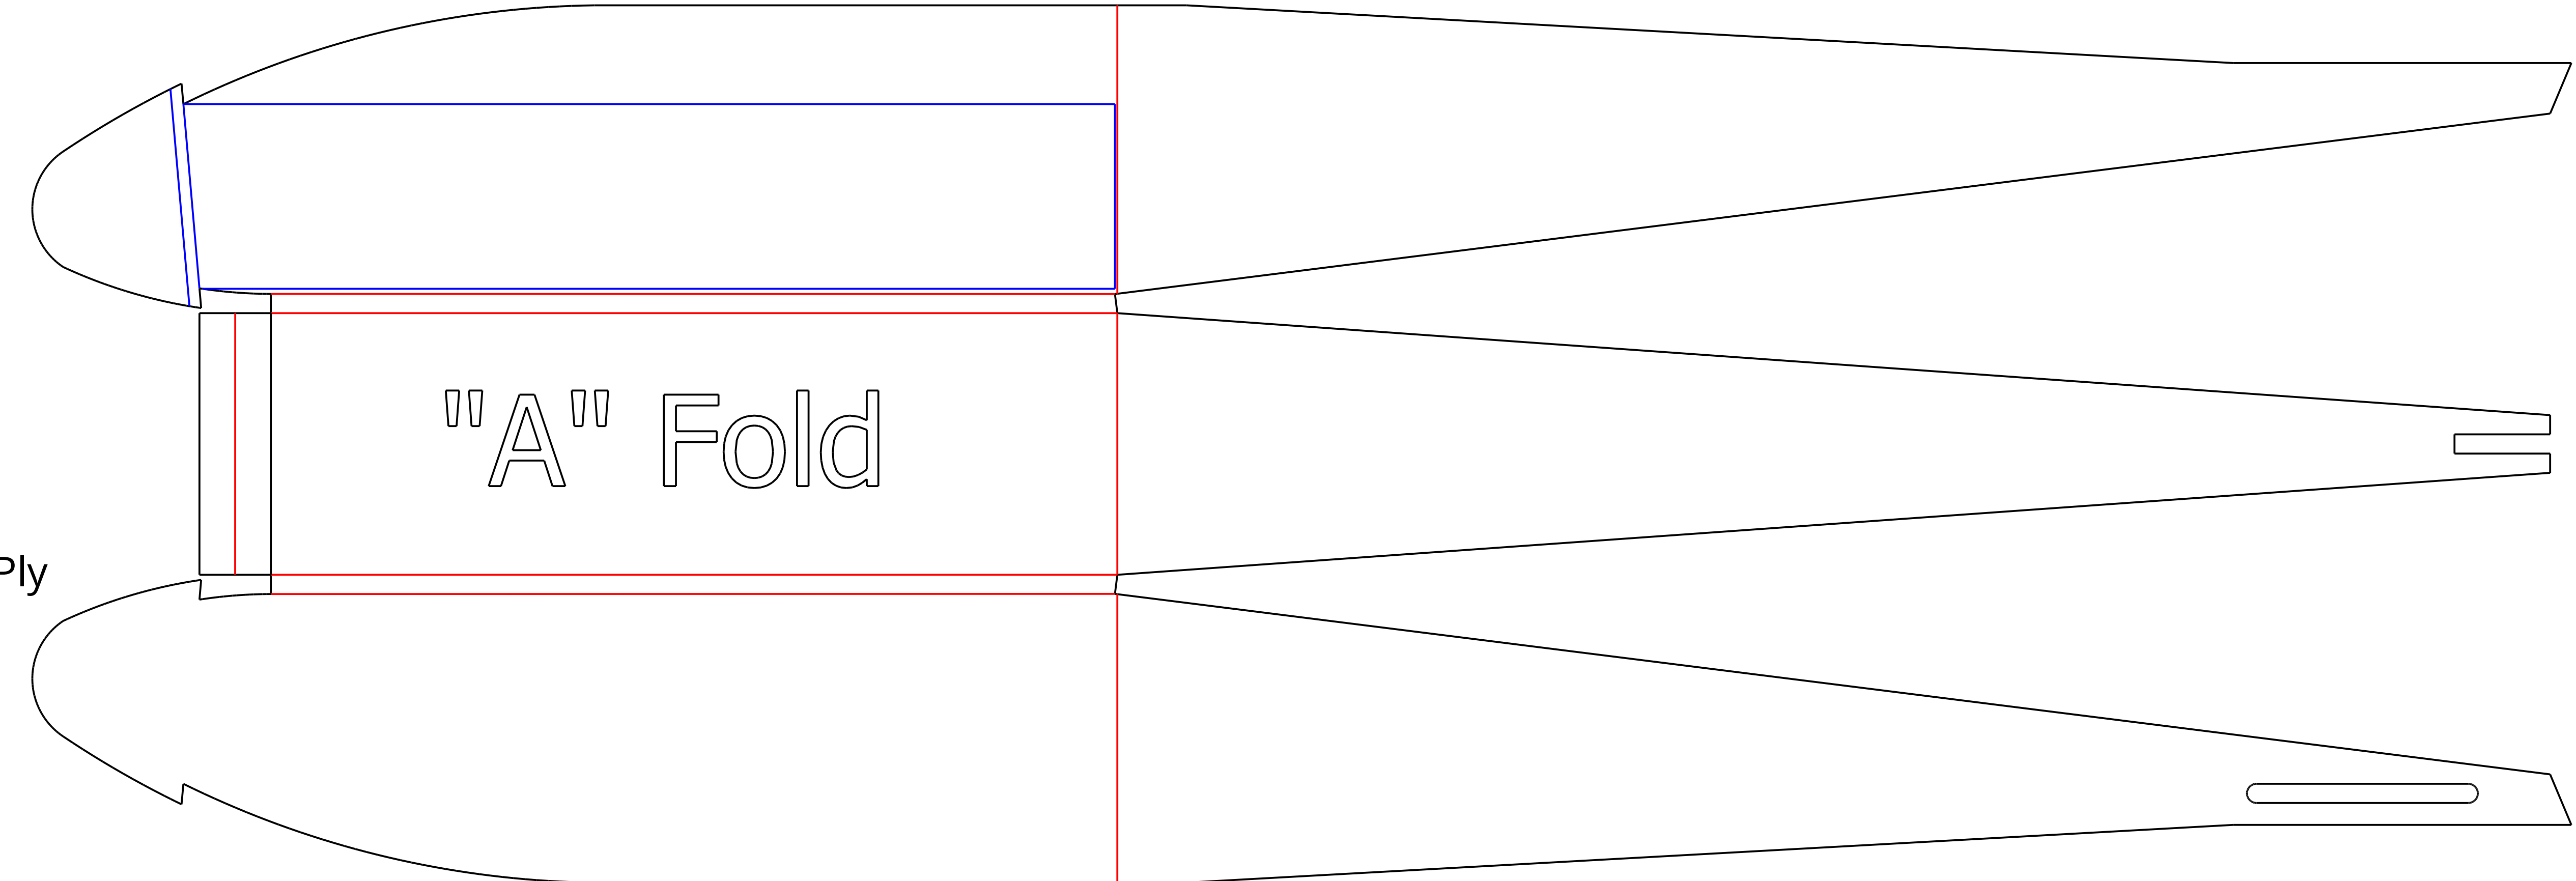
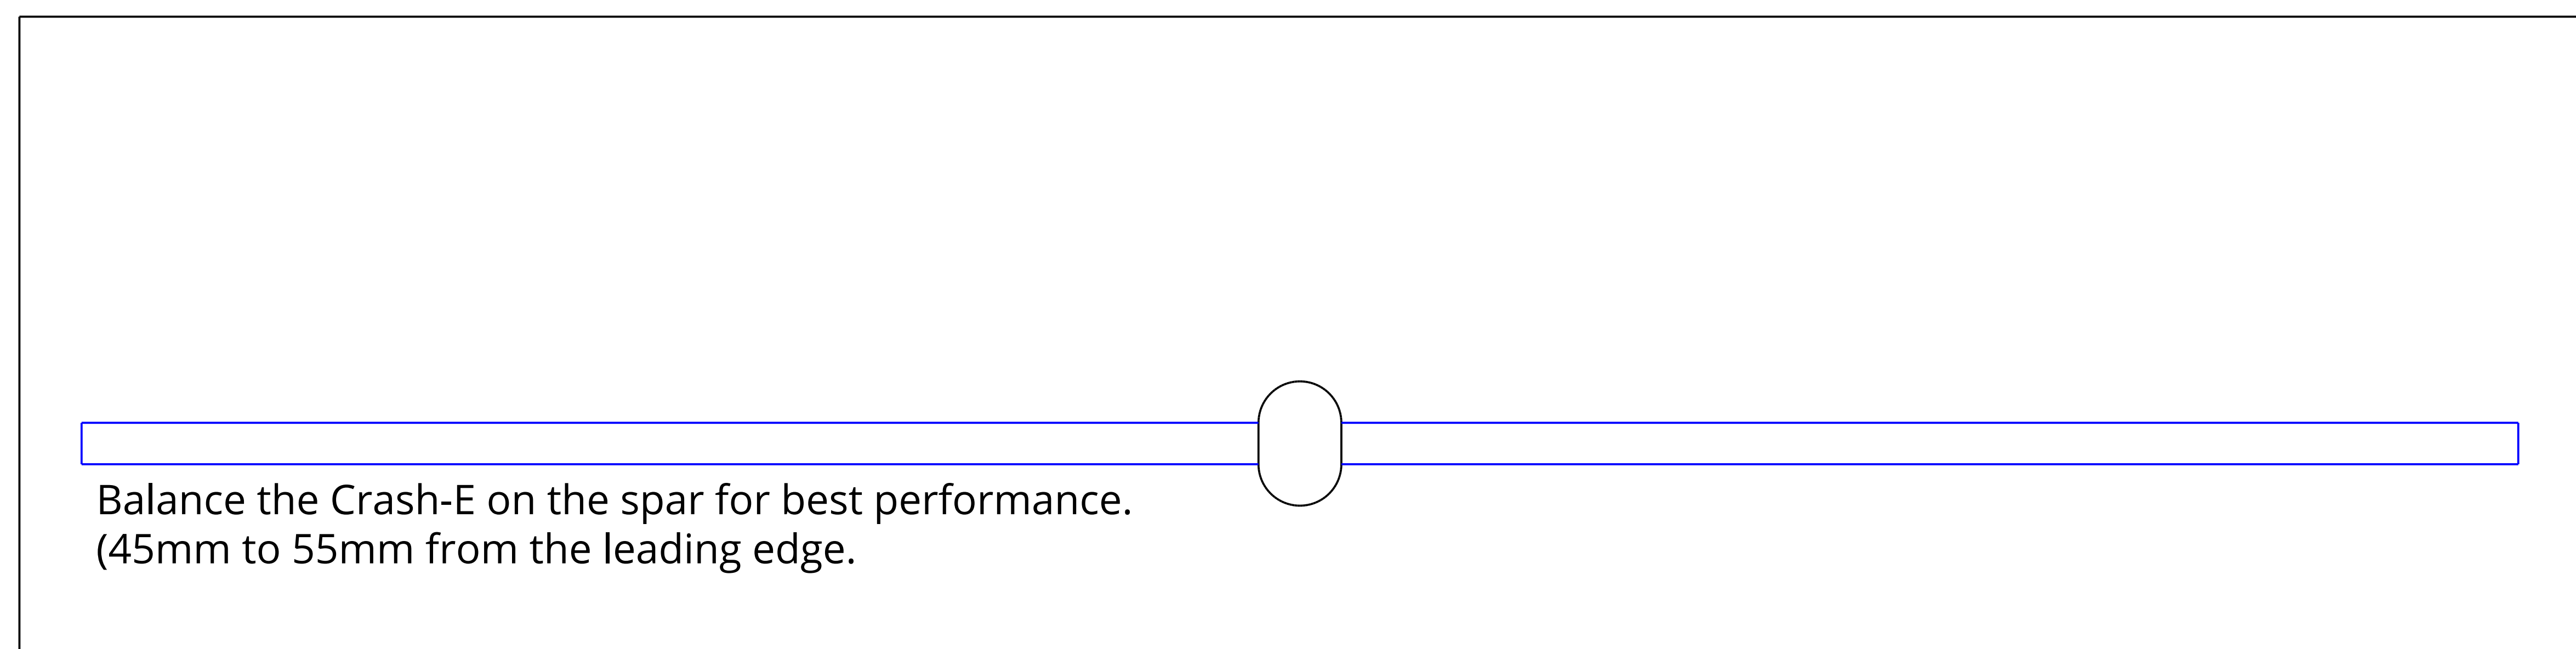
 


CRASH E

Black line = CUT
Red line = 50% SCORE CUT
Blue line = GUIDE ONLY

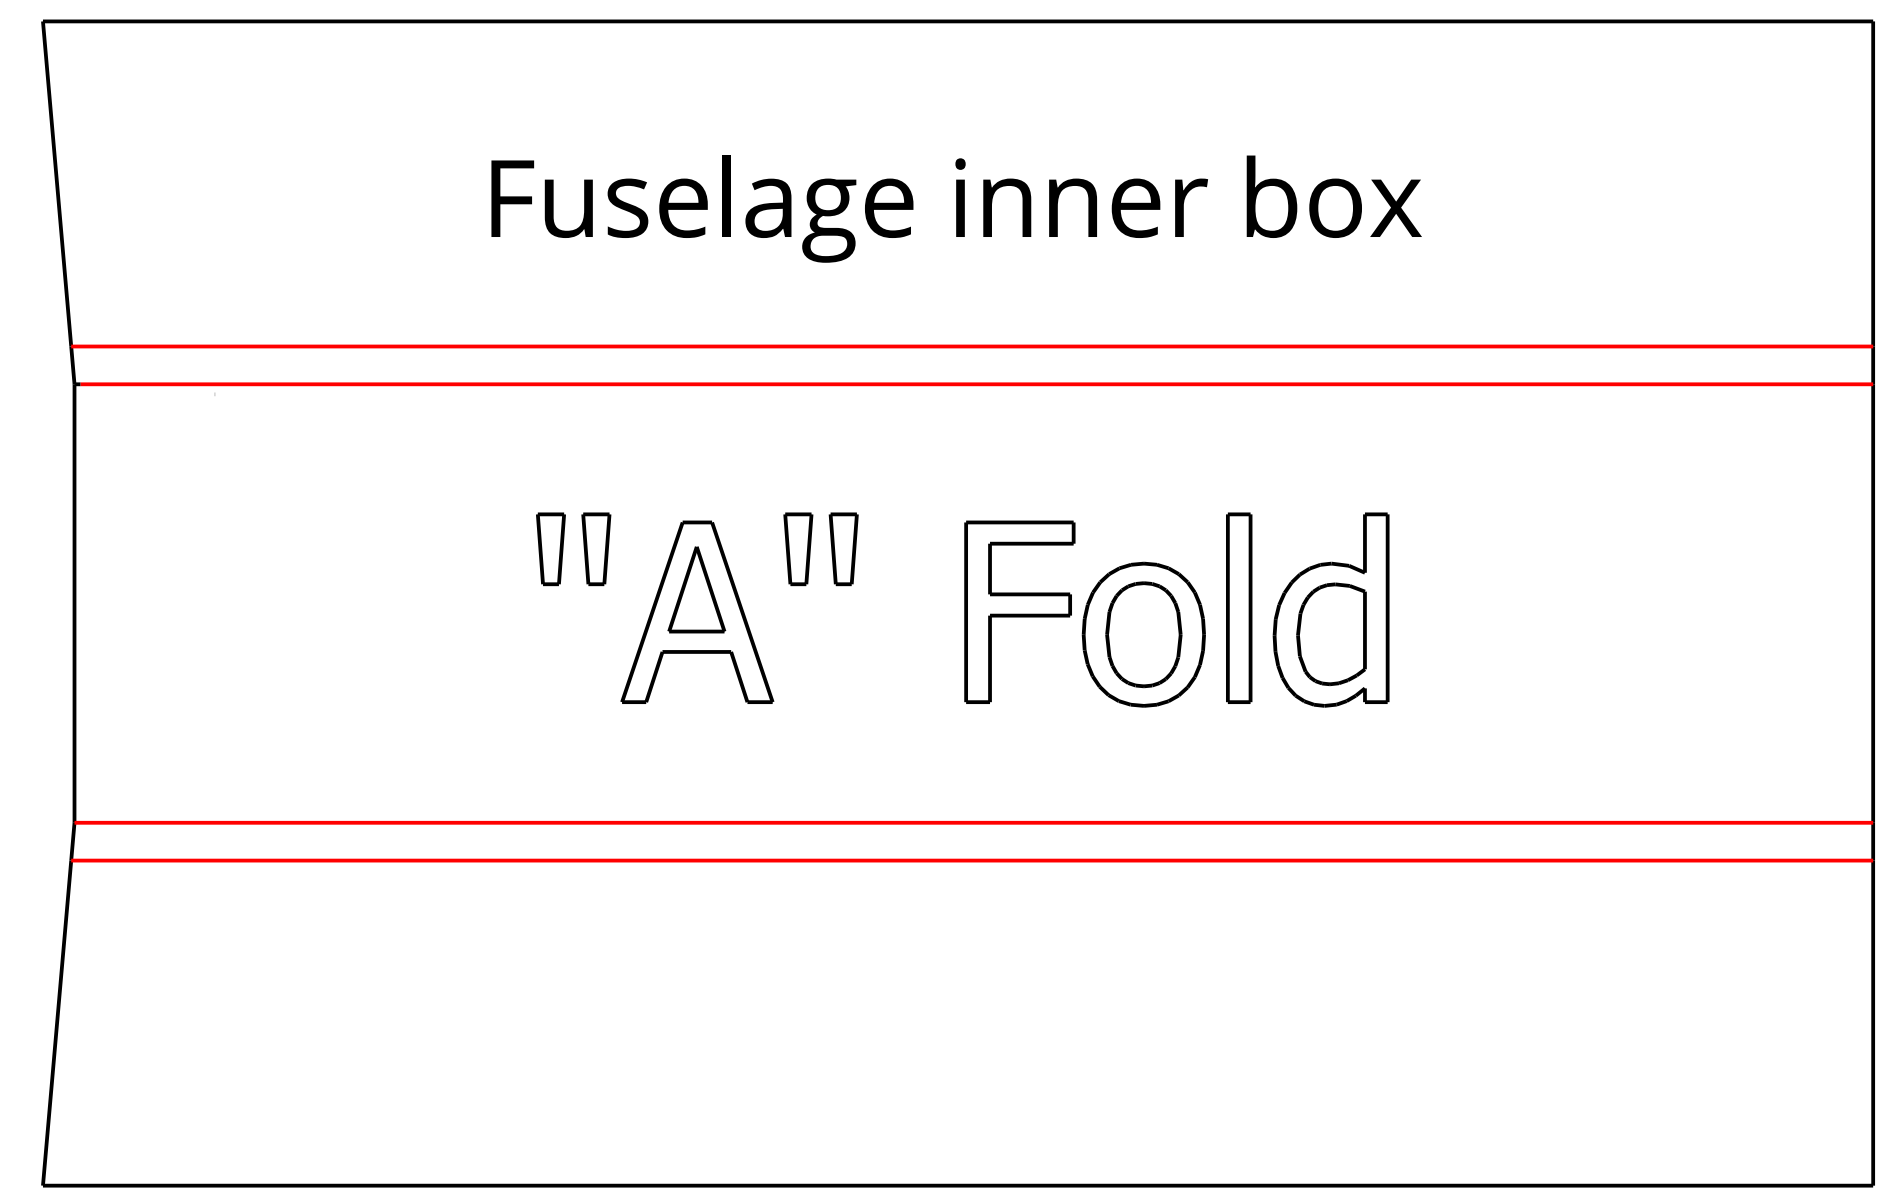

Firewall from 3mm Ply

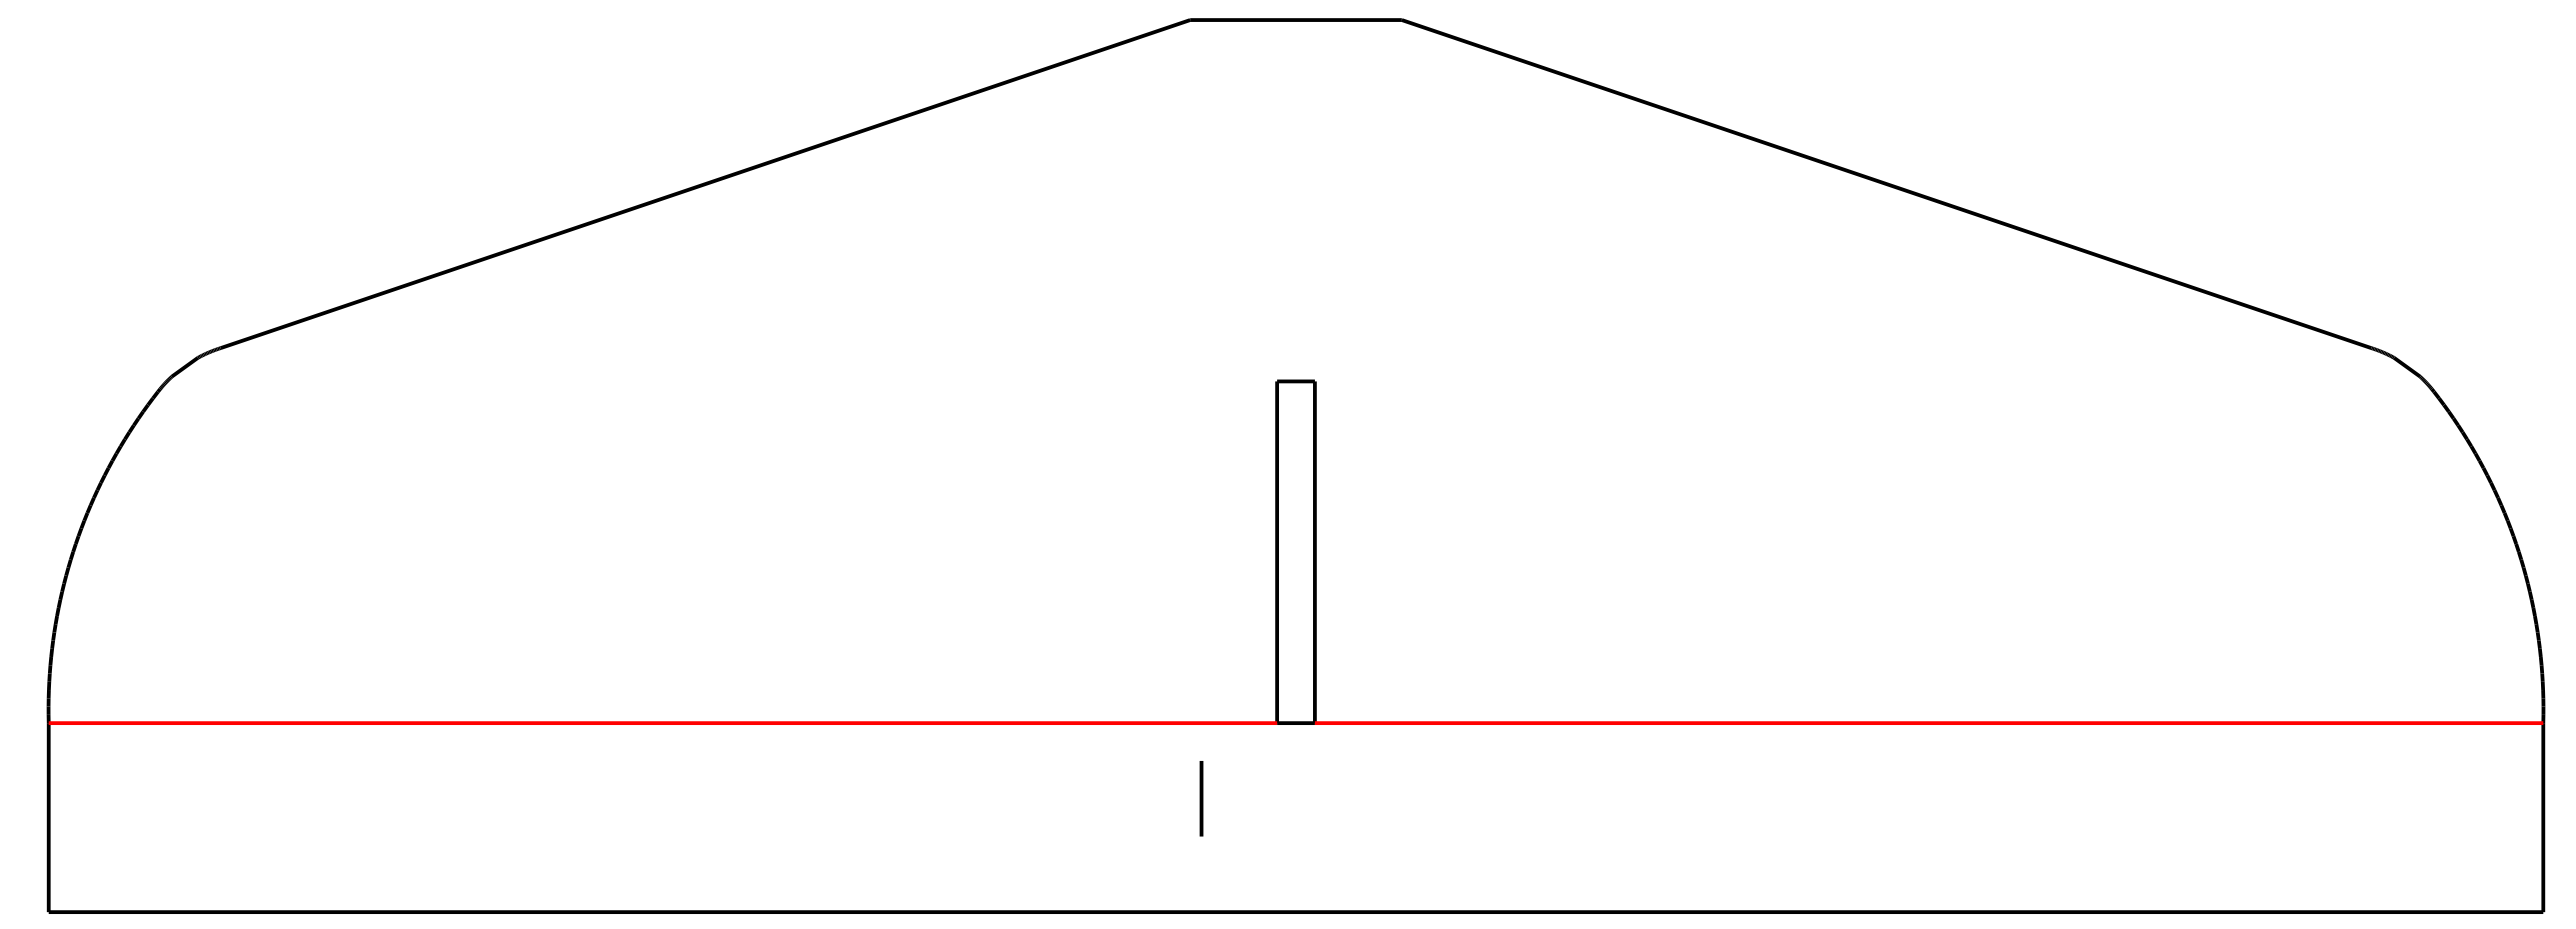

Balance the Crash-E on the spar for best performance.
(45mm to 55mm from the leading edge.)

